
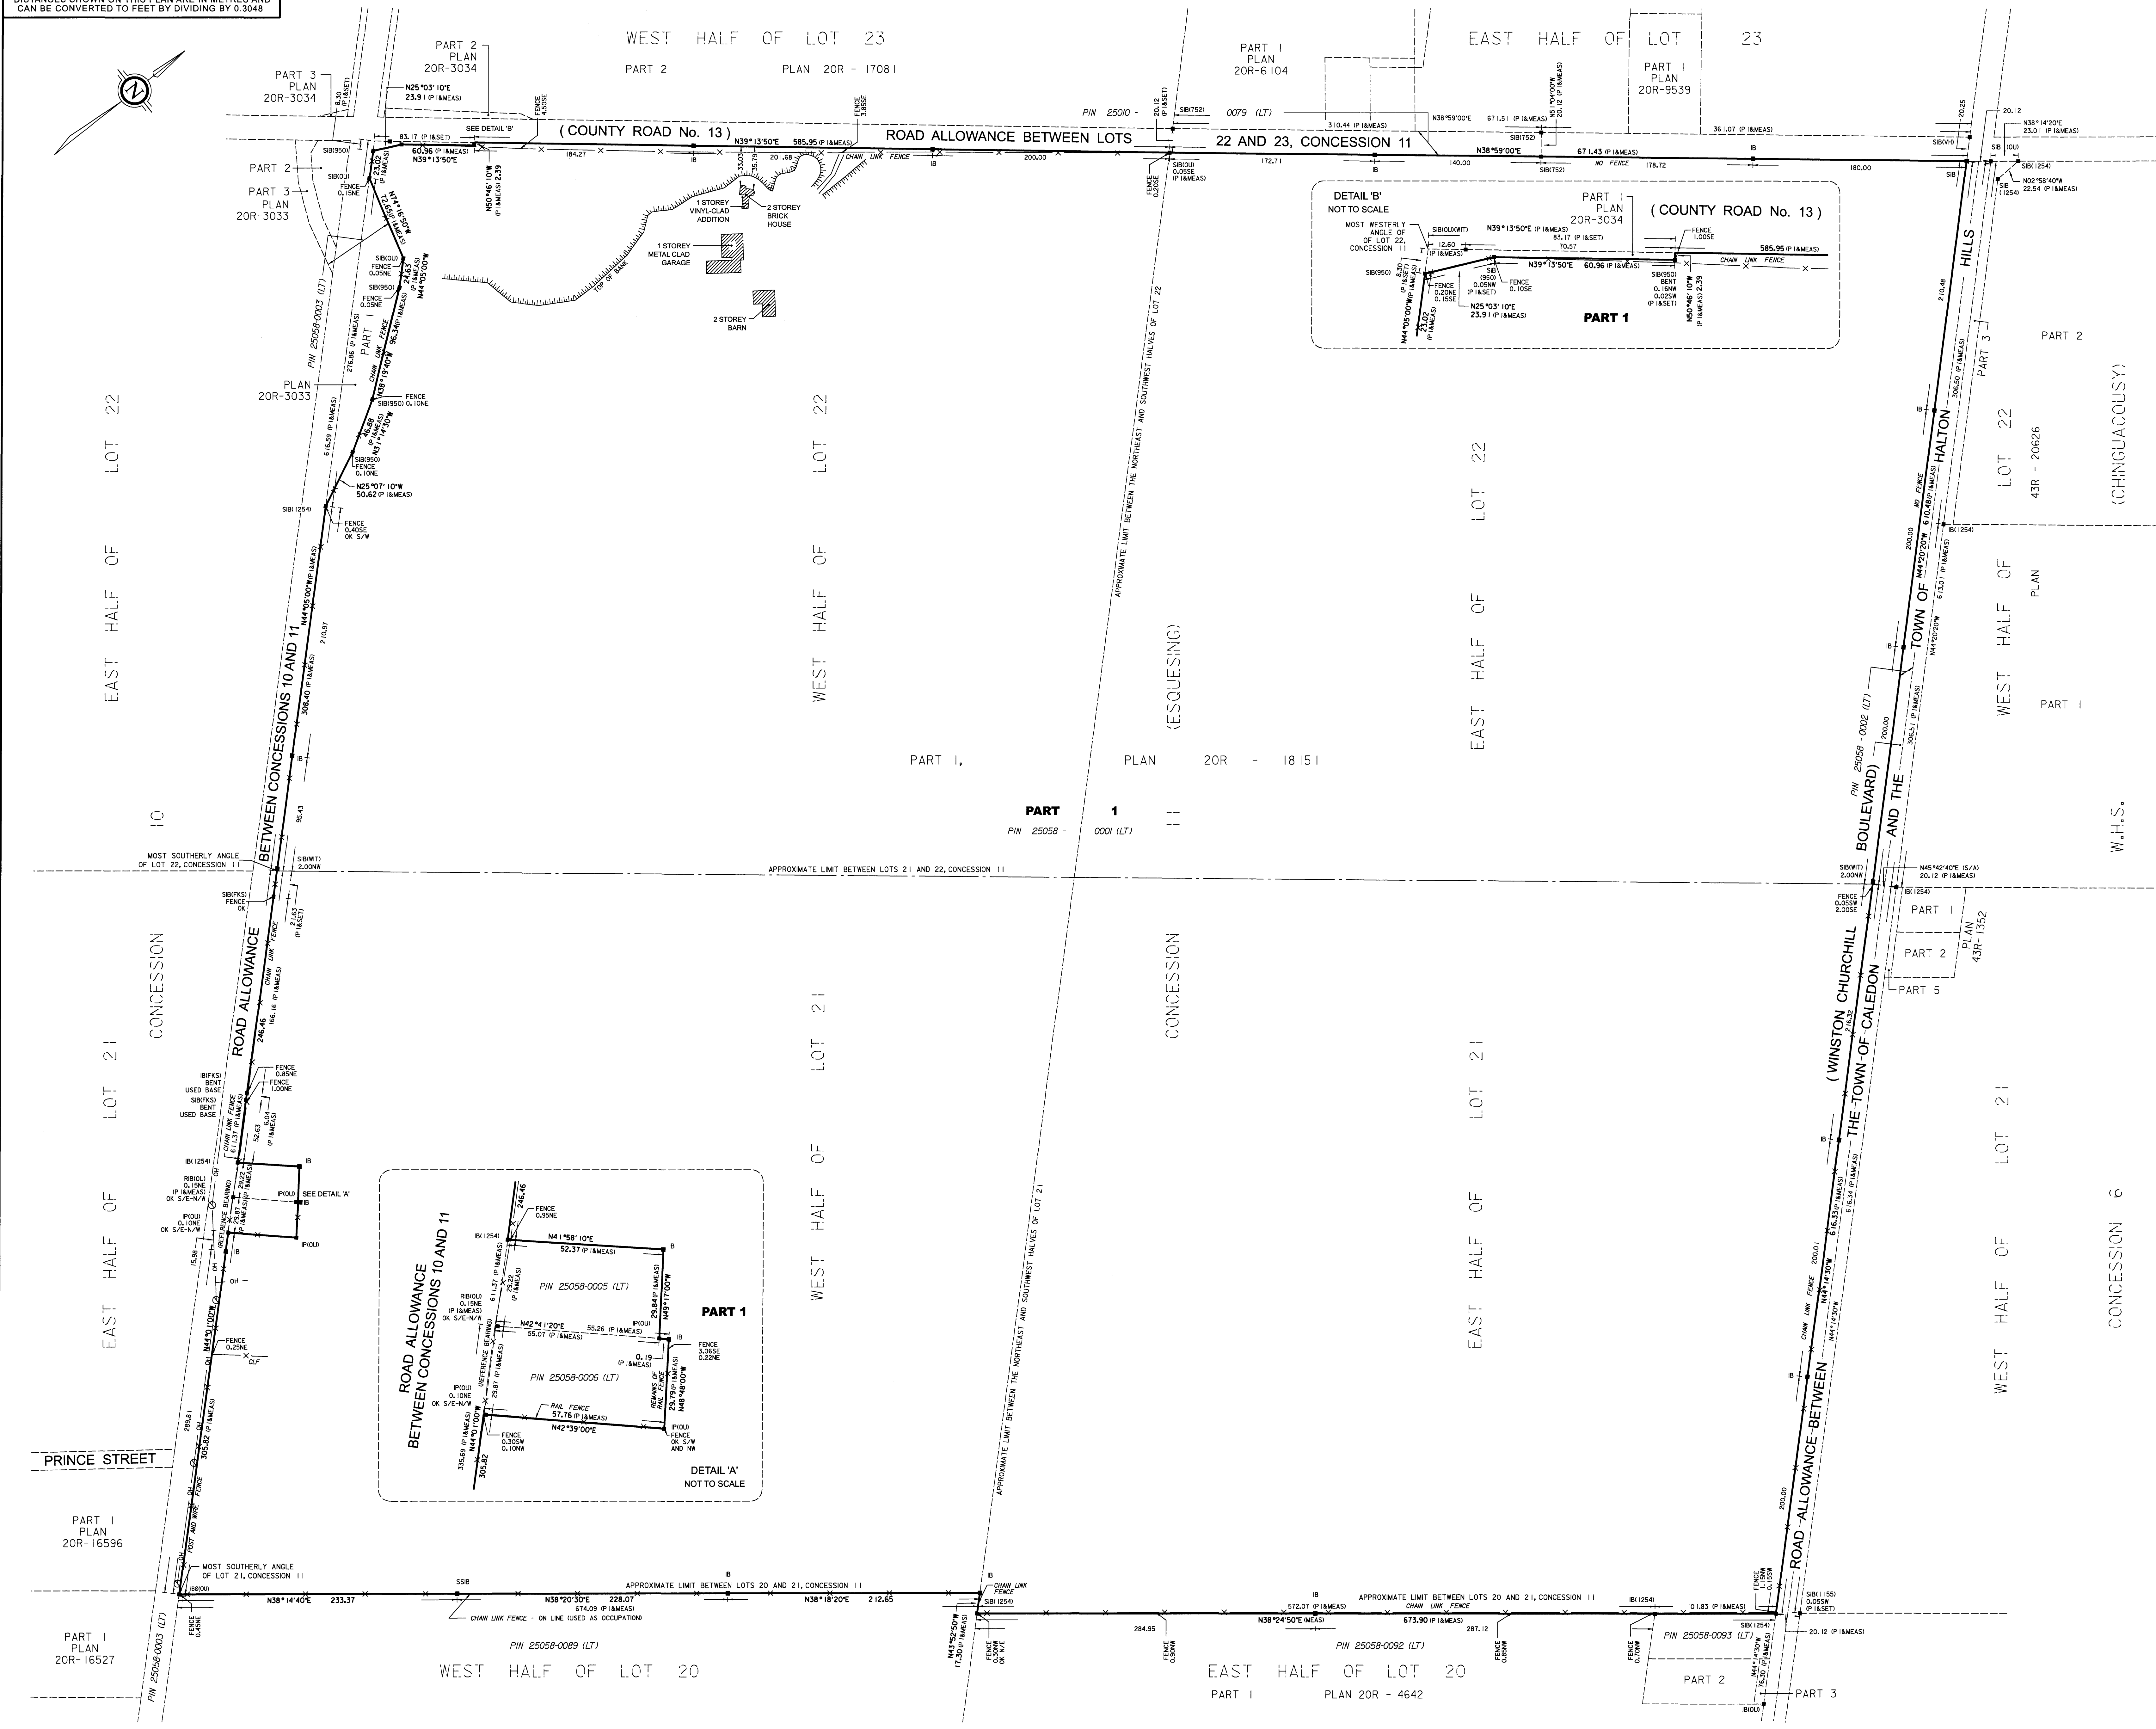


METRIC
DISTANCES SHOWN ON THIS PLAN ARE IN METRES AND
CAN BE CONVERTED TO FEET BY DIVIDING BY 0.3048

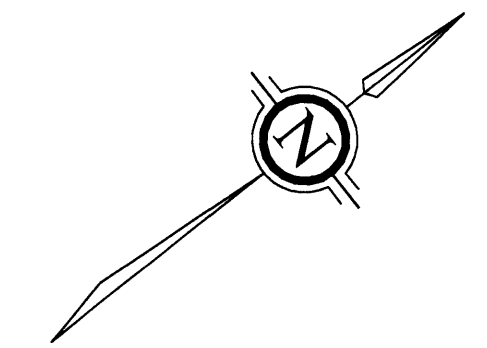

I REQUIRE THIS PLAN TO BE
DEPOSITED UNDER THE LAND
TITLES ACT.
DATE: MARCH 18, 2009
Wm. E. BENNETT
ONTARIO LAND SURVEYOR

PLAN 20R-18212
RECEIVED AND DEPOSITED
DATE: APRIL 6, 2009
"A. Timbers"
ASST. DEP. LAND REGISTRAR FOR
THE LAND TITLES DIVISION OF
HALTON (No. 20)

PART SCHEDULE		PIN No.
PART	LOT	CONCESSION
1	PART OF 21 AND 22	11
		ALL OF PIN 25058 - 0001 (LT)

THIS PLAN SUPERSEDES PLAN 20R-18151

PLAN OF SURVEY OF
**PART OF LOTS 21 AND 22
CONCESSION 11
(ESQUESING)
TOWN OF HALTON HILLS**
REGIONAL MUNICIPALITY OF HALTON
(GEOGRAPHIC TOWNSHIP OF ESQUESING)

SCALE 1 : 2000
50m 0 50 100 150m
BENNETT YOUNG LIMITED
PROFESSIONAL LAND SURVEYORS

NOTES
BEARINGS ARE ASTROMOMIC AND ARE REFERRED TO THE
SOUTHWESTERLY LIMIT OF CONCESSION 11, AS SHOWN ON
PLAN 20R-18151, HAVING A BEARING OF N44°01'00"W.
ALL FOUND MONUMENTATION IS STAMPED (BY) UNLESS
OTHERWISE NOTED.

LEGEND
P1 ----- PLAN 20R-18151
752 ----- W.H. CARR, O.L.S.
960 ----- F.G. CUNNINGHAM, O.L.S.
1155 ----- M.P. VAN HARTEN, O.L.S.
1254 ----- R.E. CLIPSHAM LIMITED
VH ----- VAN HARTEN SURVEYING INC.
FKS ----- FARACOMB KIRKPATRICK & STIRLING
SURVEYING INC.
OU ----- ORIGIN UNKNOWN
Ø ----- ROUND
IP ----- IRON PIPE
⊕ ----- UTILITY POLE
-OH- ----- OVERHEAD WIRES
WHS ----- WEST OF HURONTARIO STREET
S/A ----- SPLIT ANGLE

SURVEYOR'S CERTIFICATE
I CERTIFY THAT:
1. THIS SURVEY AND PLAN ARE CORRECT AND IN ACCORDANCE
WITH THE SURVEY ACT, THE SURVEYORS ACT, THE LAND
TITLES ACT AND THE REGULATIONS MADE UNDER THEM.
2. THE SURVEY WAS COMPLETED ON THE 23rd DAY OF DECEMBER
2008.

MARCH 18, 2009
DATE: Wm. E. BENNETT
ONTARIO LAND SURVEYOR

BENNETT YOUNG LIMITED
PROFESSIONAL LAND SURVEYORS
1040 MARTIN GROVE ROAD, UNIT 25, TORONTO, ONTARIO, M9W 4W4
TEL (416) 247-8691 / FAX (416) 247-6305

CST	MRO/SB	REV. DATE: 2009/03/18	NO. 2008121R1	REV. B
-----	--------	-----------------------	---------------	--------